


NEW FRONTIER (NF)

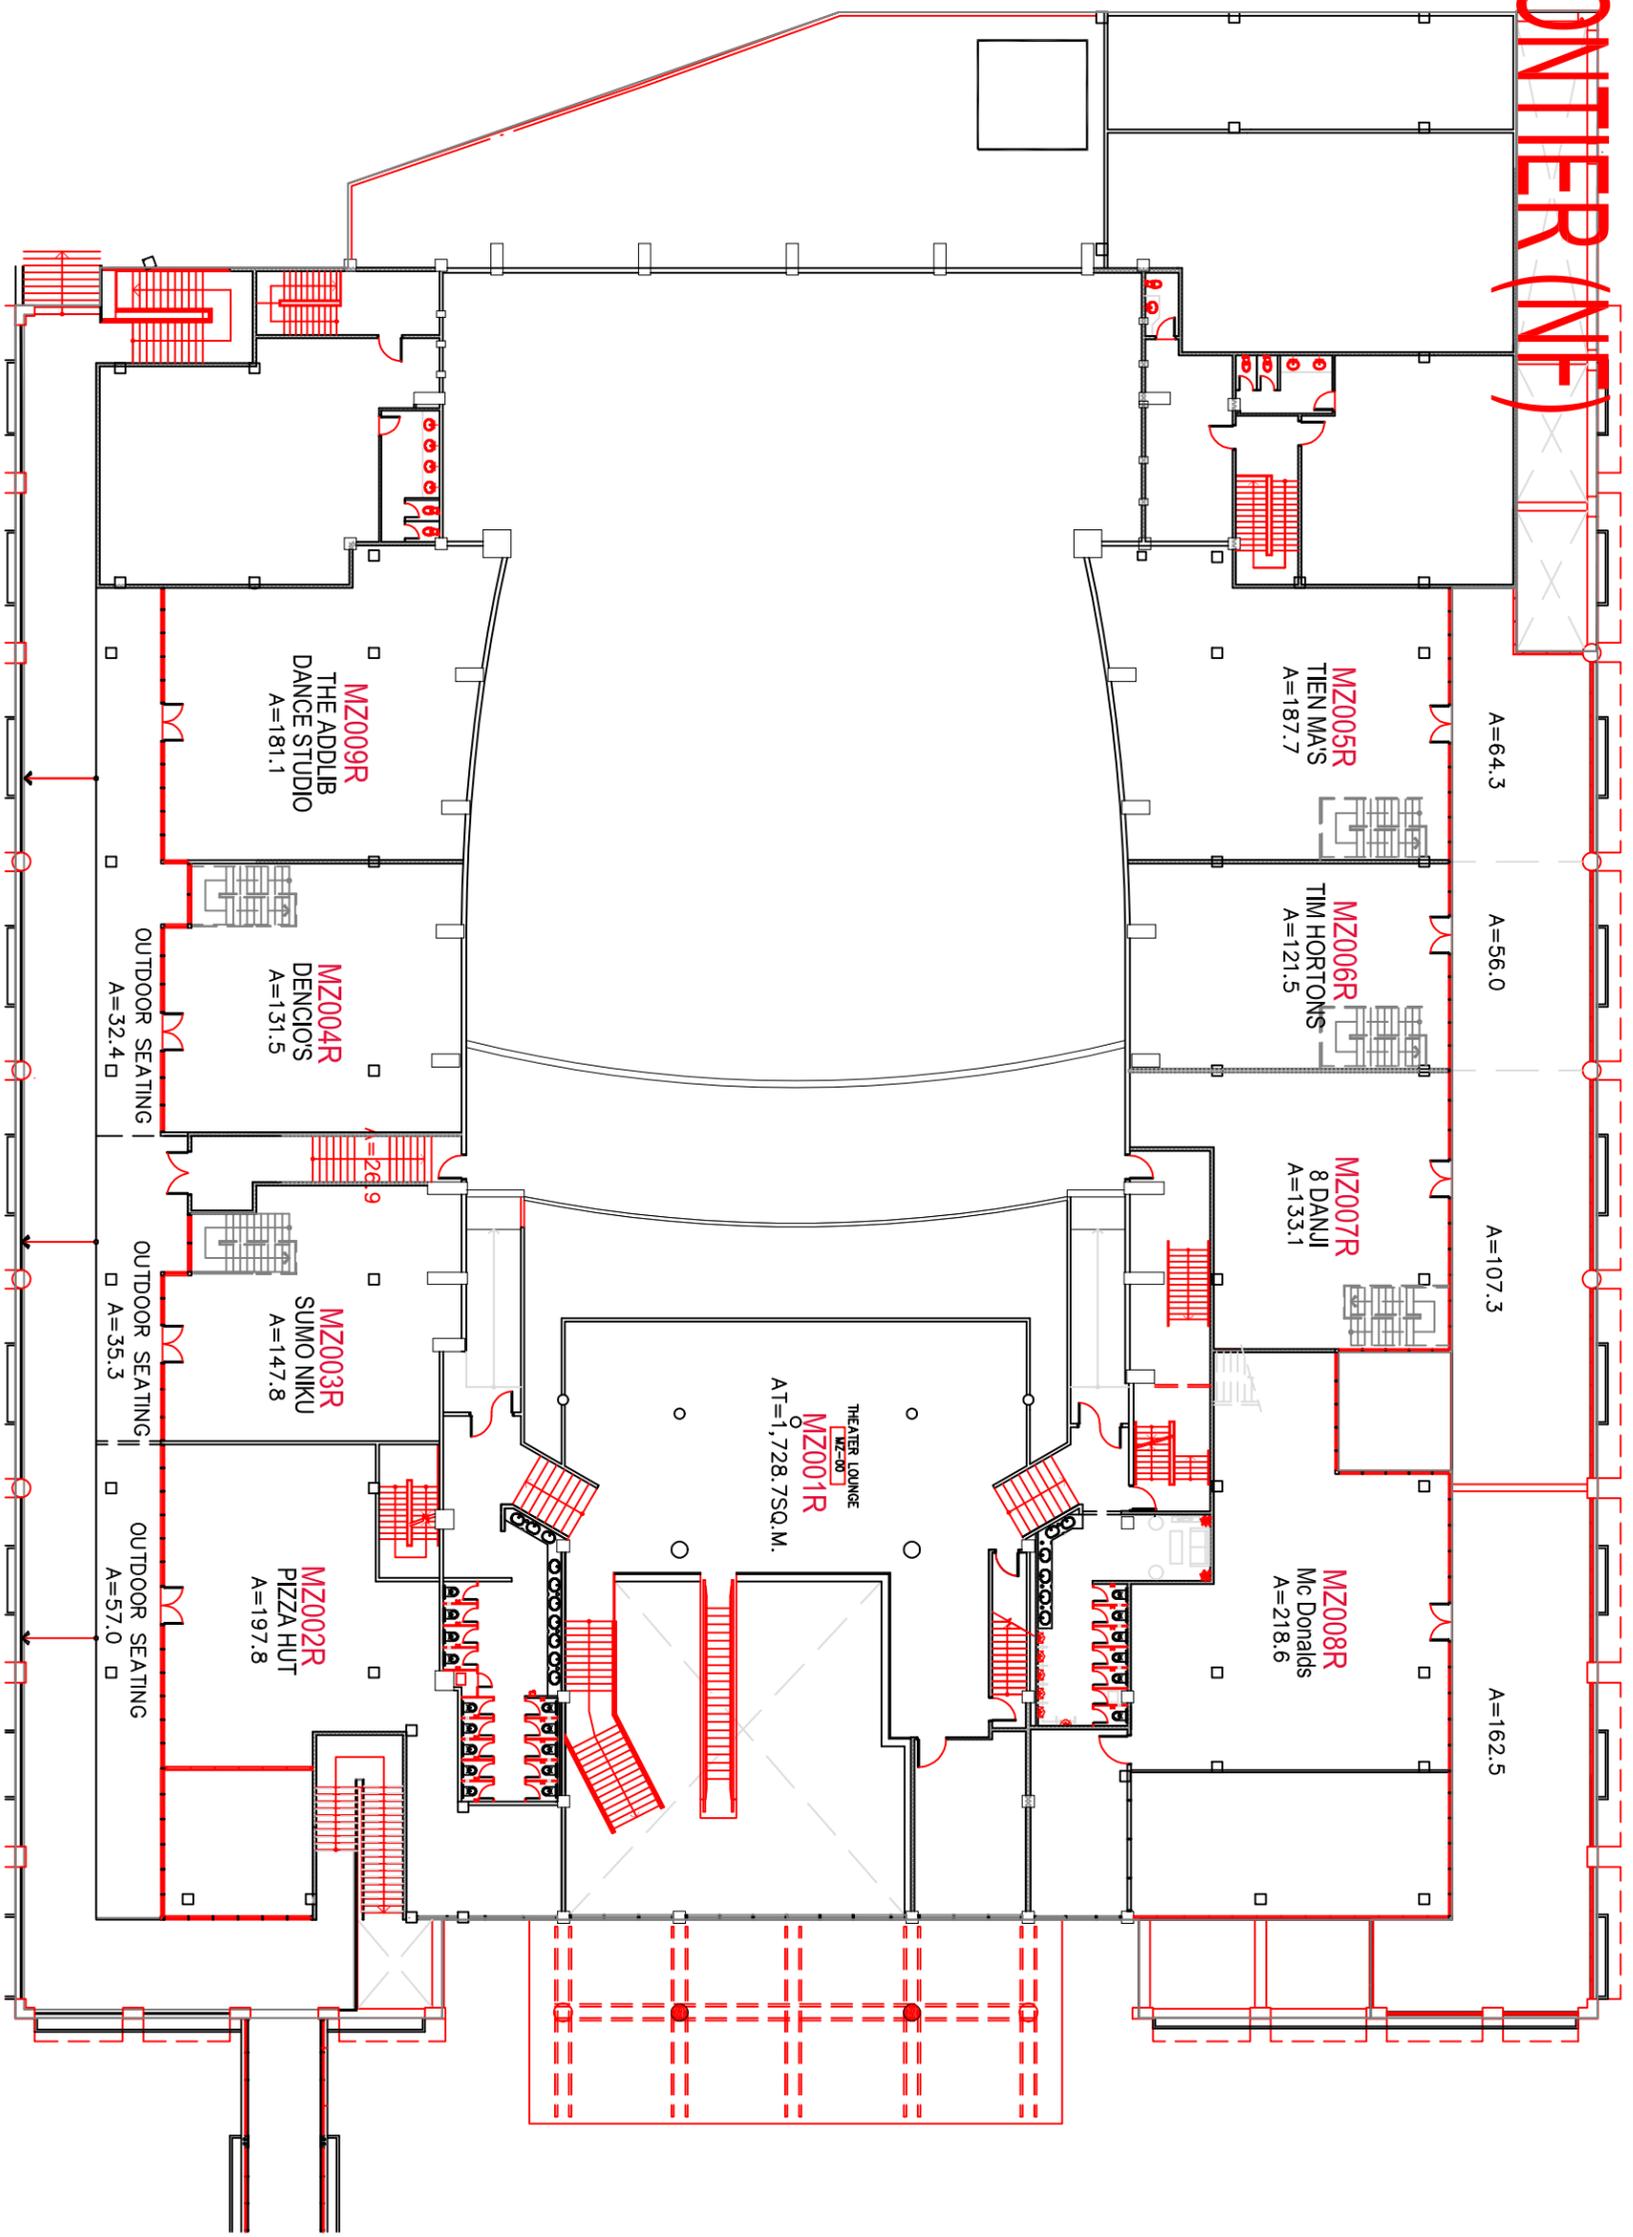

New Frontier Theater
 MEZZANINE FLOOR PLAN
 SCALE 1:300 M.

AC REDEVELOPMENT DESIGN GROUP

PREPARED BY:	CHECKED BY:	ENDORSED BY:	APPROVED BY:
NBF	BMT		

DATE: 10 OCT. 2018 DATE: 10 OCT. 2018 DATE: DATE: DATE:



LEASING PLAN AS OF
 10 OCT. 2018